





**SITE DEVELOPMENT PLAN**  
 SCALE 1 : 100 MTS.

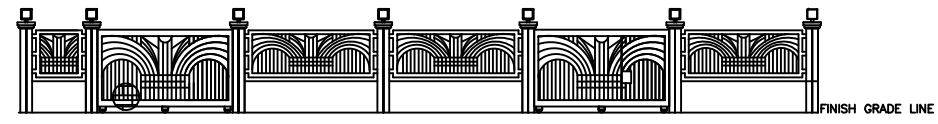


FRONT ELEVATION  
SCALE NTS

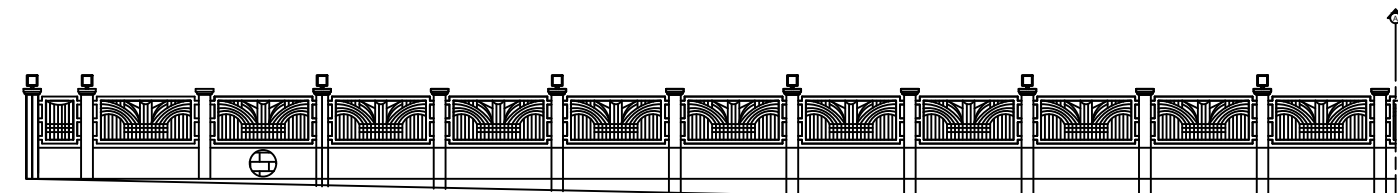


R/S ELEVATION  
SCALE NTS

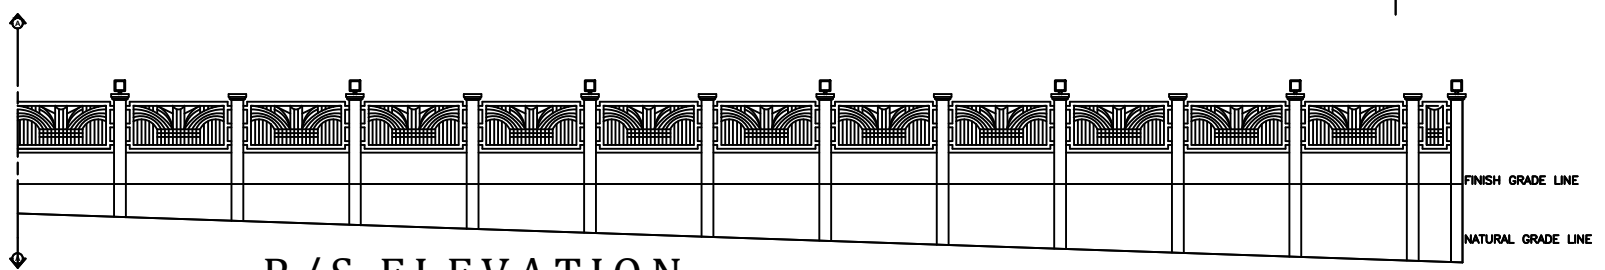


REAR ELEVATION  
SCALE NTS

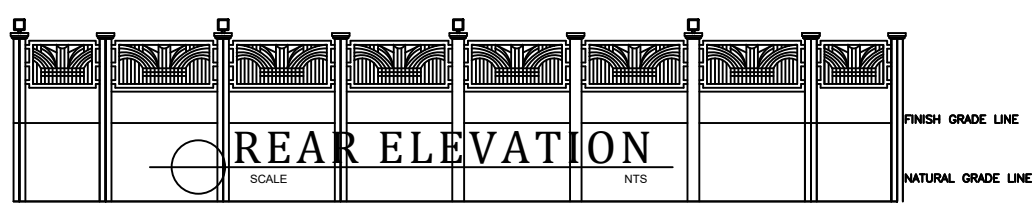


L/S ELEVATION  
SCALE NTS

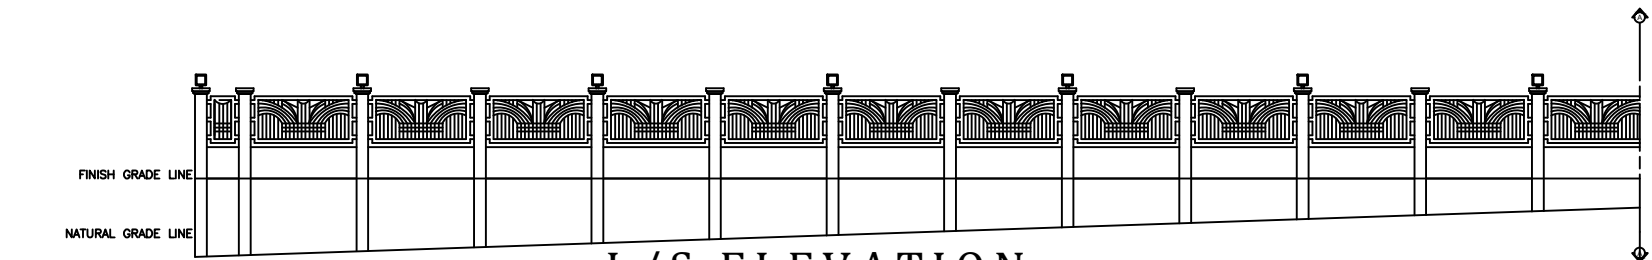

L/S ELEVATION  
SCALE NTS

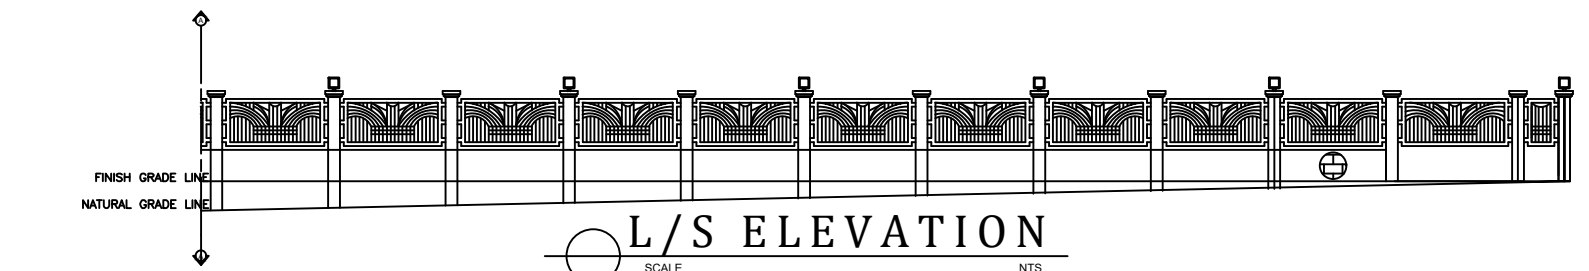

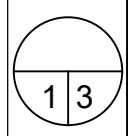REPUBLIC OF THE PHILIPPINES DEPARTMENT OF AGRICULTURE  <b>NATIONAL MEAT INSPECTION SERVICE</b>	DESIGNER:	LIC. NO. : <b>0133578</b>	PROJECT TITLE:	CHECKED BY:	RECOMMENDING APPROVAL:	APPROVED BY:	SHEET NO.:  
	<b>JEROME R. PICARDO</b> CIVIL ENGINEER	PTR NO. :	<b>PROPOSED CONSTRUCTION OF NMIS          RTOC VIII - PERIMETER FENCE</b>	<b>JON KNOX KASEY R. TKEL</b> ENGINEER III	<b>DR. EMMANUEL A. LEMANA</b> REGIONAL TECHNICAL DIRECTOR	<b>DR. JOCELYN A. SALVADOR, MPM</b> OIC- EXECUTIVE DIRECTOR	
		DATE ISSUED:					
	ISSUED AT:	LOCATION: <b>GOVERNMENT CENTER, PAWING, PALO</b>					
	TIN:						